



**NOTES:**




- \*- ALL DIMENSIONS ARE NOMINAL
- \*- 42" CLEARANCE IS RECOMMENDED AROUND EACH BLOWER FOR PROPER OPERATION AND MAINTENANCE
- \*- ACCESSORIES ARE SUBJECT TO CHANGE.
- \*- ACCESSORIES LENGTHS' ARE SUBJECT TO CHANGE.
- \*- DISCHARGE THERMAL INSULATION TO BE DONE BY OTHERS
- \*- PIPING SUPPORT TO BE DONE BY OTHERS

 <b>APG</b> <b>Neuros</b>	FOR : INFORMATION		
	TITLE : 3 x NX150 - LOUVERED		
TYPICAL FOOTPRINT & CANOPY CLEARANCES			
PROJECT NO.	DRAWING NO. DSW-300-A-3	REV : 01	
MASTER NO.	REF. DSW-300-A-3	SCALE : <small>NOT TO SCALE</small>	SIZE : B
DESIGNED BY. RN	1/7/2021	DRAWN BY. RN	1/7/2021
CHECKED BY. YS	1/7/2021	APPR. BY. YS	1/7/2021
FILE NAME : DSW-300-A-3			SHEET 1 OF 5

UNLESS OTHERWISE NOTED :  
ALL DIMENSIONS ARE IN INCHES

PROJECTION 


This drawing is the property of APG-Neuros Inc.  
Information and know-how hereon are confidential  
and may not be reproduced in whole or in part  
except with the written permission of APG-Neuros Inc.

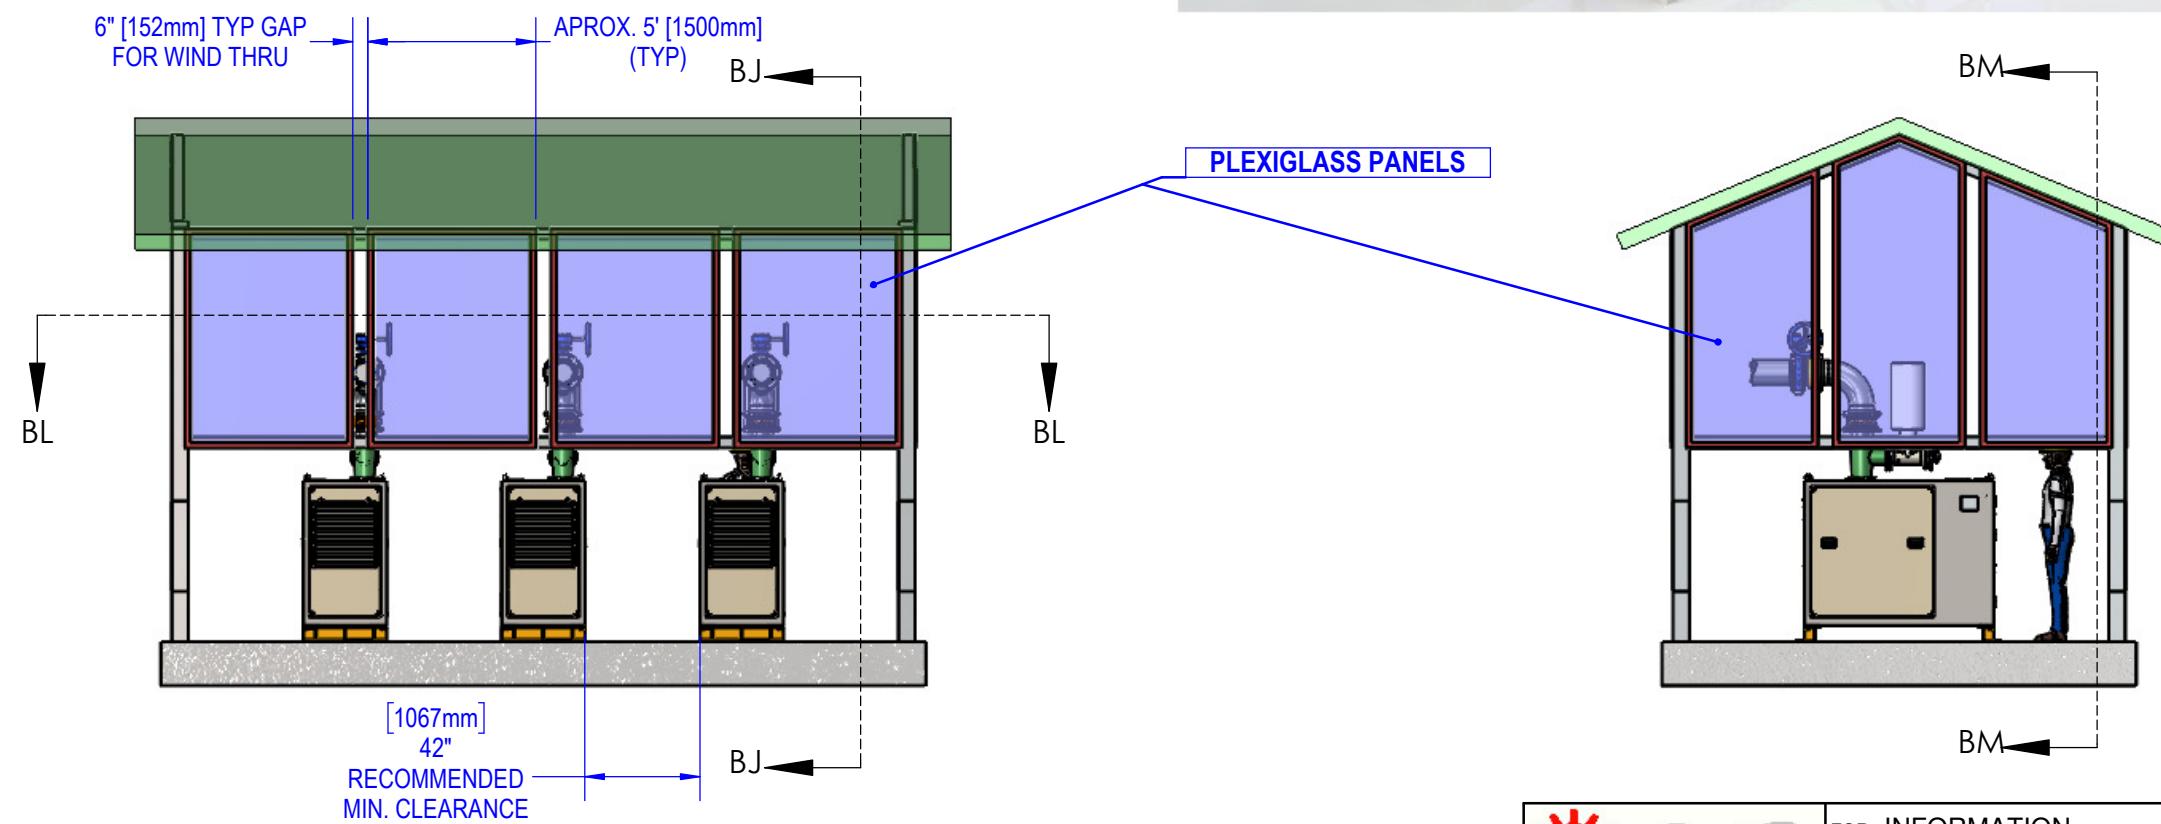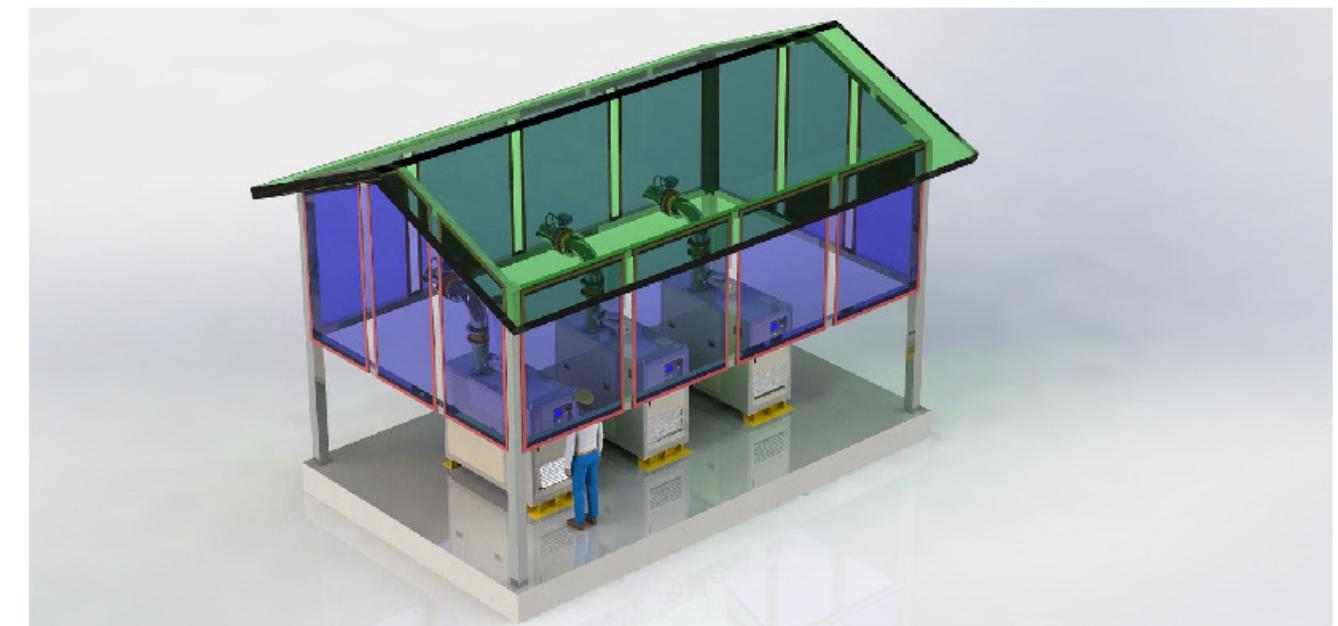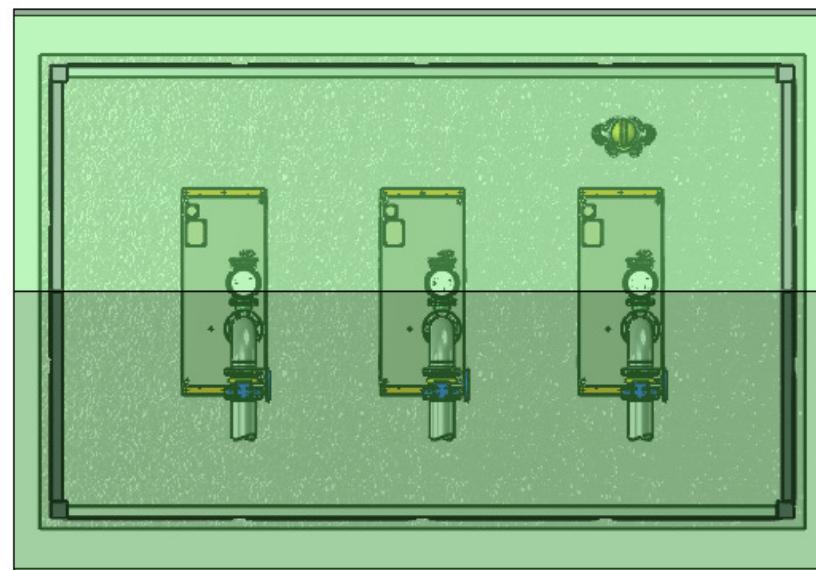

#### NOTES:

- \*- ALL DIMENSIONS ARE NOMINAL
- \*- 42" CLEARANCE IS RECOMMENDED AROUND EACH BLOWER FOR PROPER OPERATION AND MAINTENANCE
- \*- ACCESSORIES ARE SUBJECT TO CHANGE.
- \*- ACCESSORIES LENGTHS' ARE SUBJECT TO CHANGE.
- \*- DISCHARGE THERMAL INSULATION TO BE DONE BY OTHERS
- \*- PIPING SUPPORT TO BE DONE BY OTHERS

FOR : INFORMATION			
TITLE : 3 x NX150 - LOUVERED			
TYPICAL FOOTPRINT & CANOPY CLEARANCES			
PROJECT NO.	DRAWING NO.	DSW-300-A-3	REV : 01
MASTER NO.	REF.	DSW-300-A-3	SCALE : 1:70
			SIZE : B
DESIGNED BY. RN	1/7/2021	DRAWN BY. RN	1/7/2021
CHECKED BY. YS	1/7/2021	APPR. BY. YS	1/7/2021
FILE NAME : DSW-300-A-3			SHEET 2 OF 5

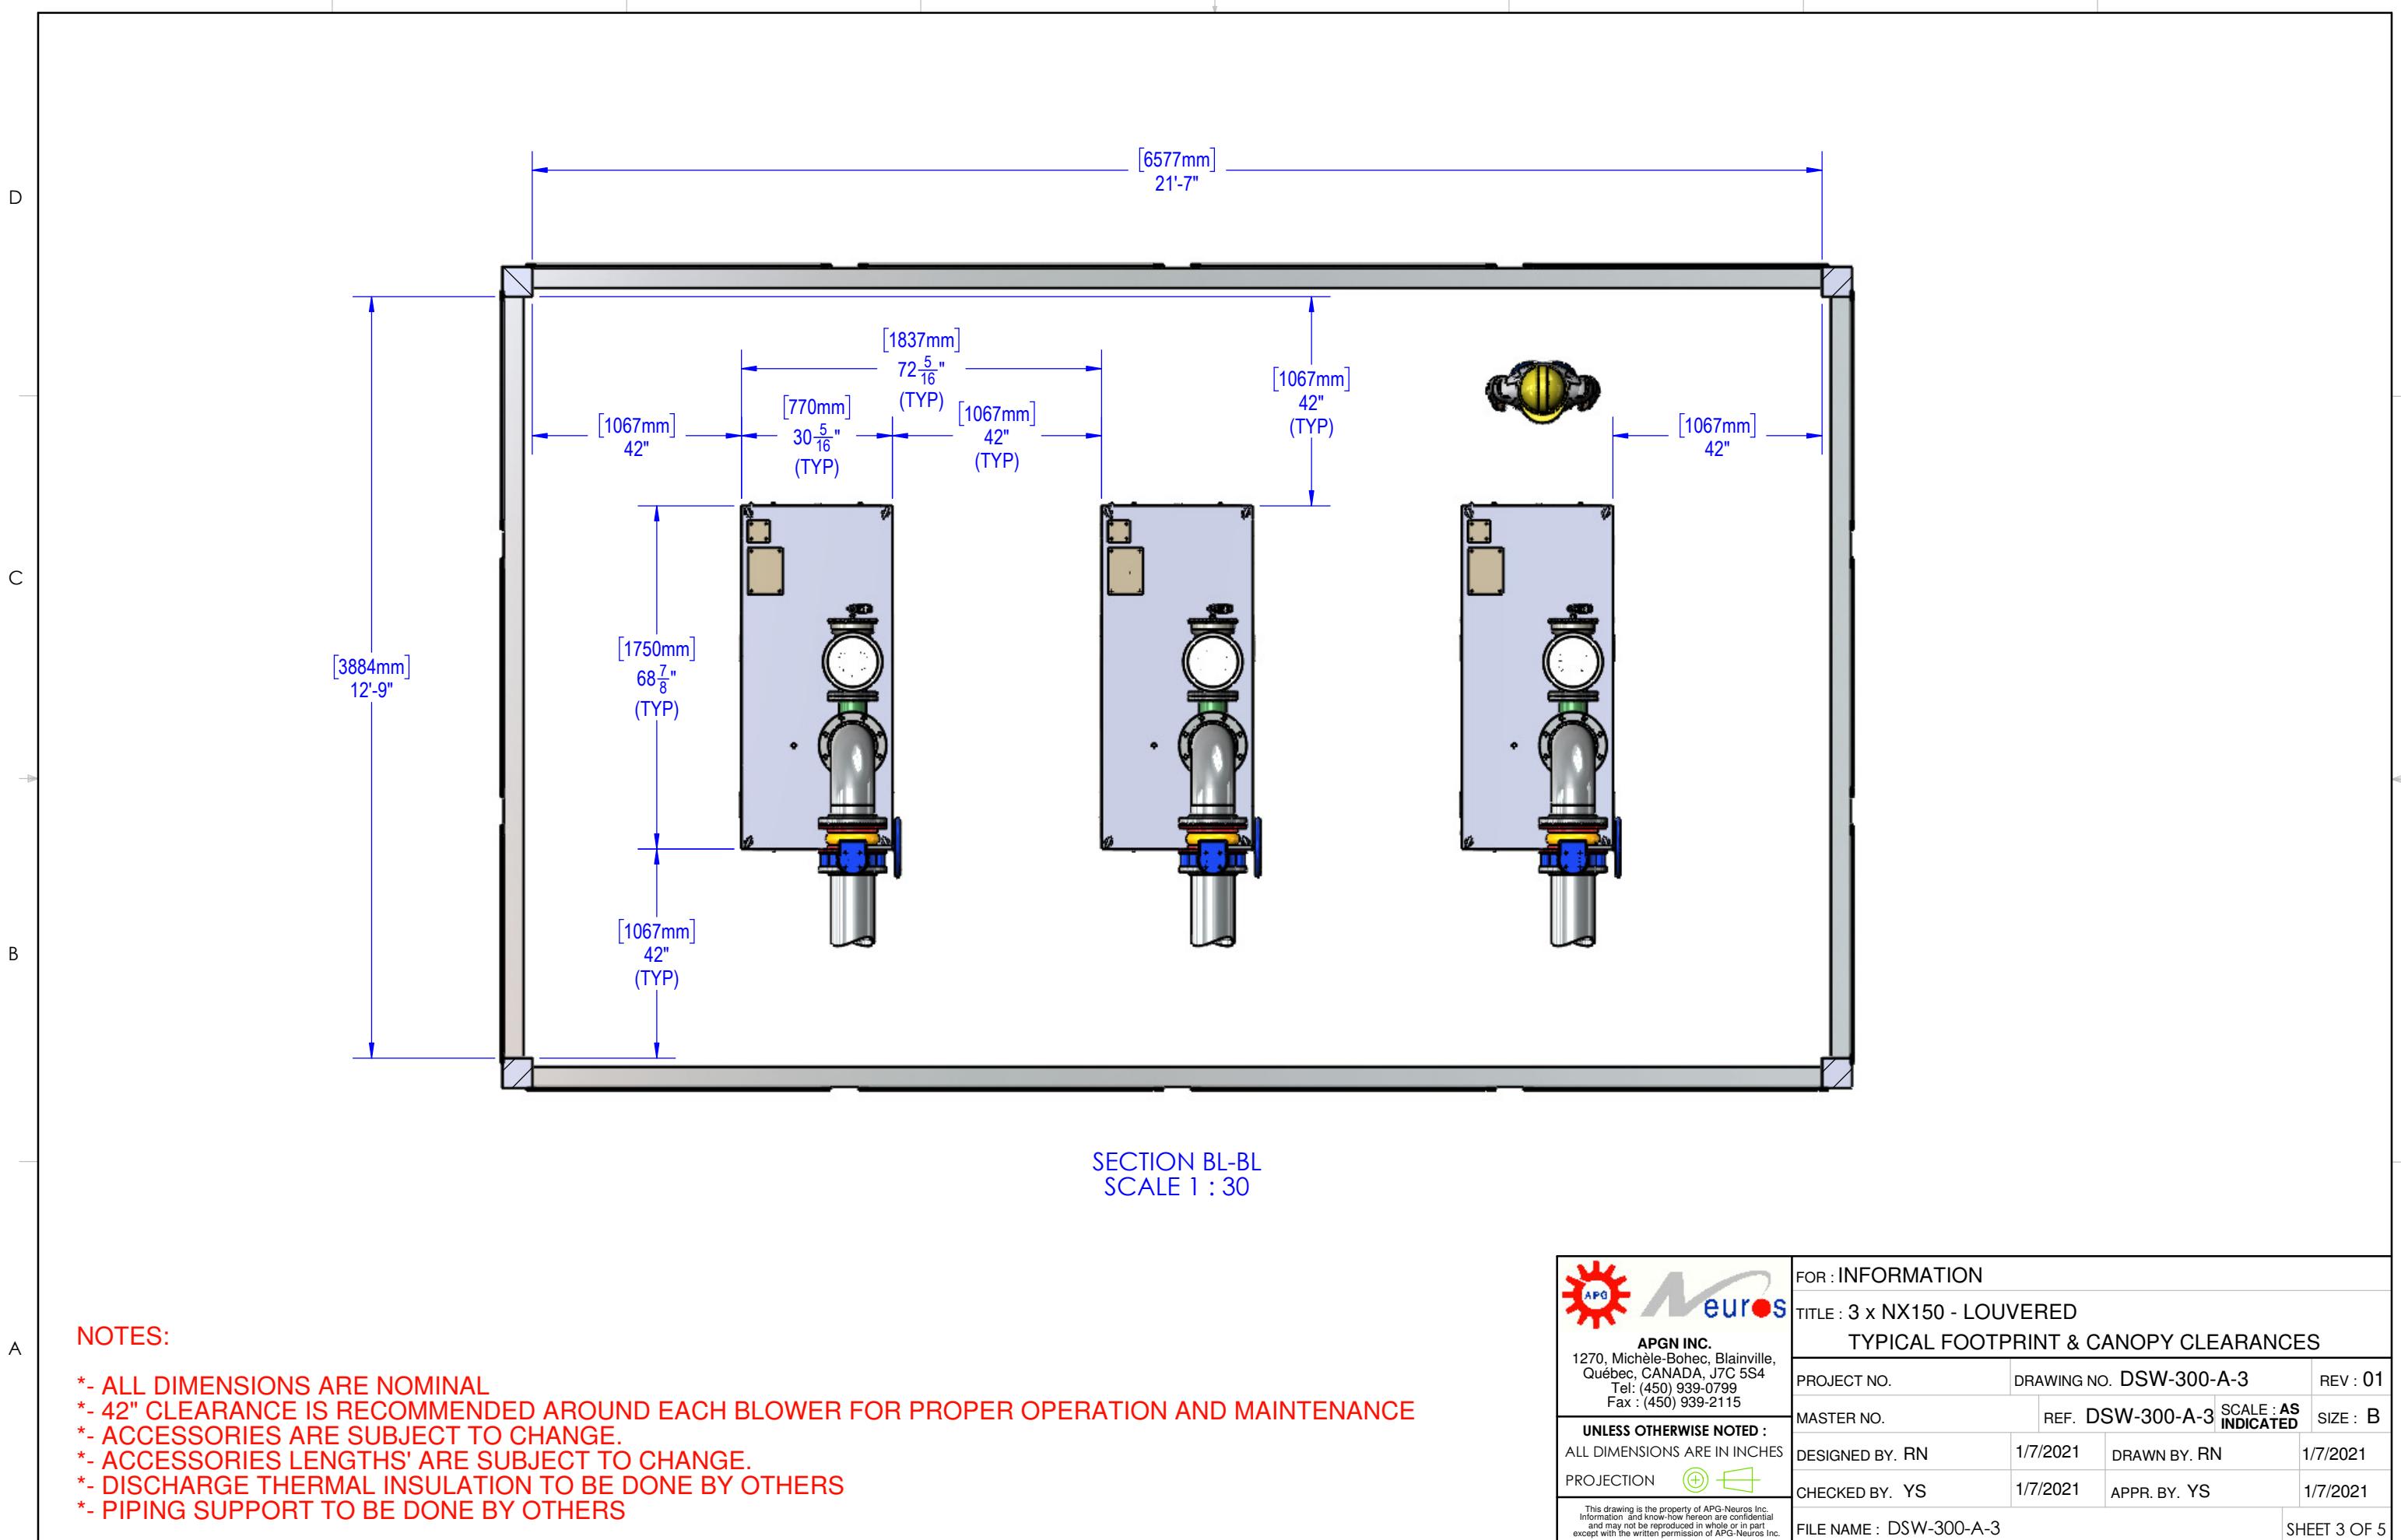

D

D

C


C

B

B

A

A

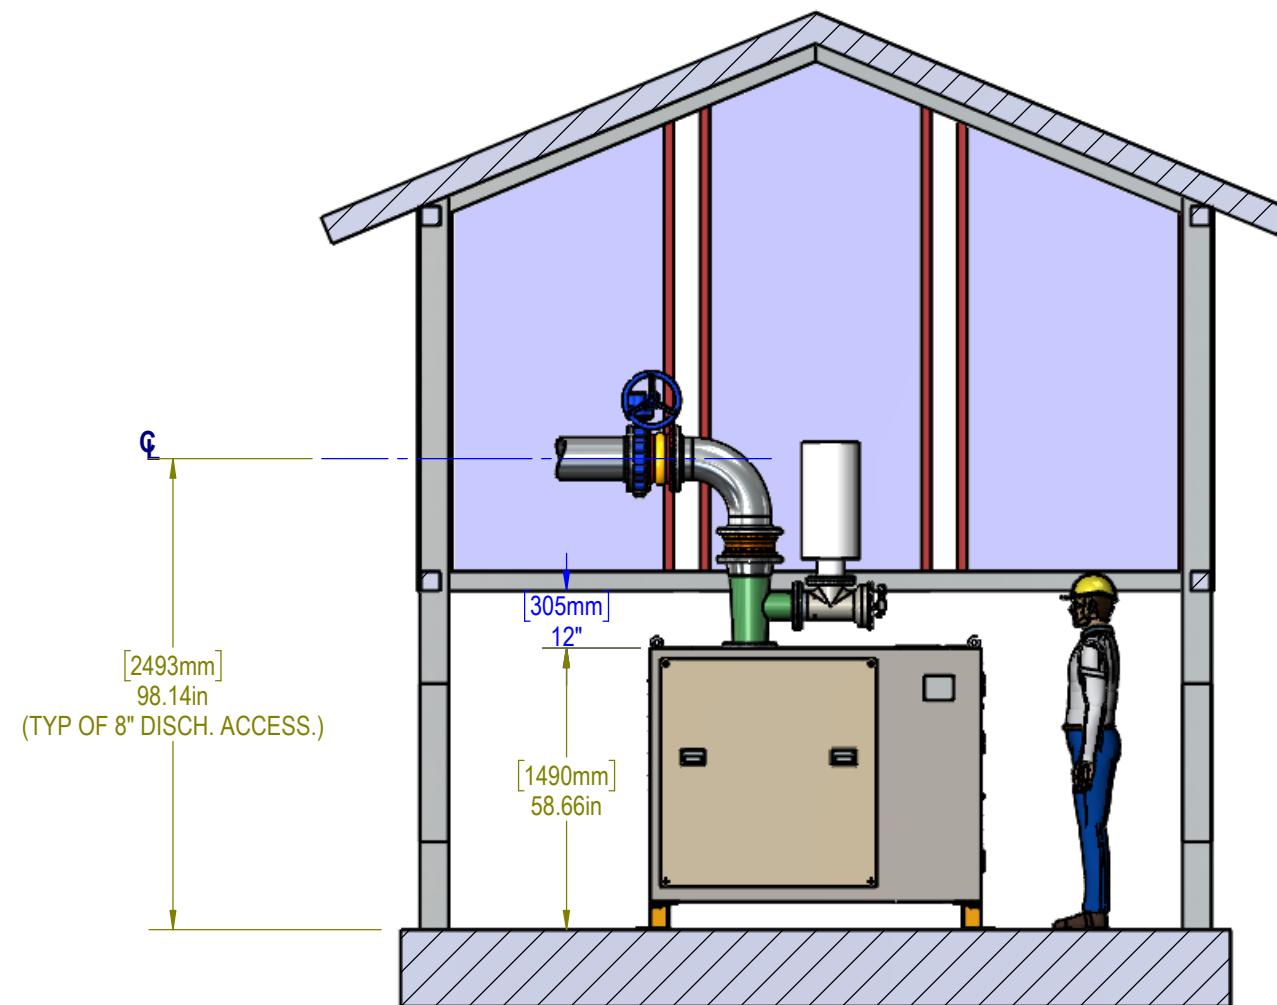

SECTION BJ-BJ  
SCALE 1 : 40

NOTES:

- \*- ALL DIMENSIONS ARE NOMINAL
- \*- 42" CLEARANCE IS RECOMMENDED AROUND EACH BLOWER FOR PROPER OPERATION AND MAINTENANCE
- \*- ACCESSORIES ARE SUBJECT TO CHANGE.
- \*- ACCESSORIES LENGTHS' ARE SUBJECT TO CHANGE.
- \*- DISCHARGE THERMAL INSULATION TO BE DONE BY OTHERS
- \*- PIPING SUPPORT TO BE DONE BY OTHERS

 <b>FOR : INFORMATION</b> <b>TITLE : 3 x NX150 - LOUVERED</b> <b>TYPICAL FOOTPRINT &amp; CANOPY CLEARANCES</b>		
PROJECT NO.	DRAWING NO. DSW-300-A-3	REV : 01
MASTER NO.	REF. DSW-300-A-3	SCALE : AS INDICATED
DESIGNED BY. RN	1/7/2021	DRAWN BY. RN
CHECKED BY. YS	1/7/2021	APPR. BY. YS
FILE NAME : DSW-300-A-3		SHEET 4 OF 5

D

D

C


C

B

B

A

A

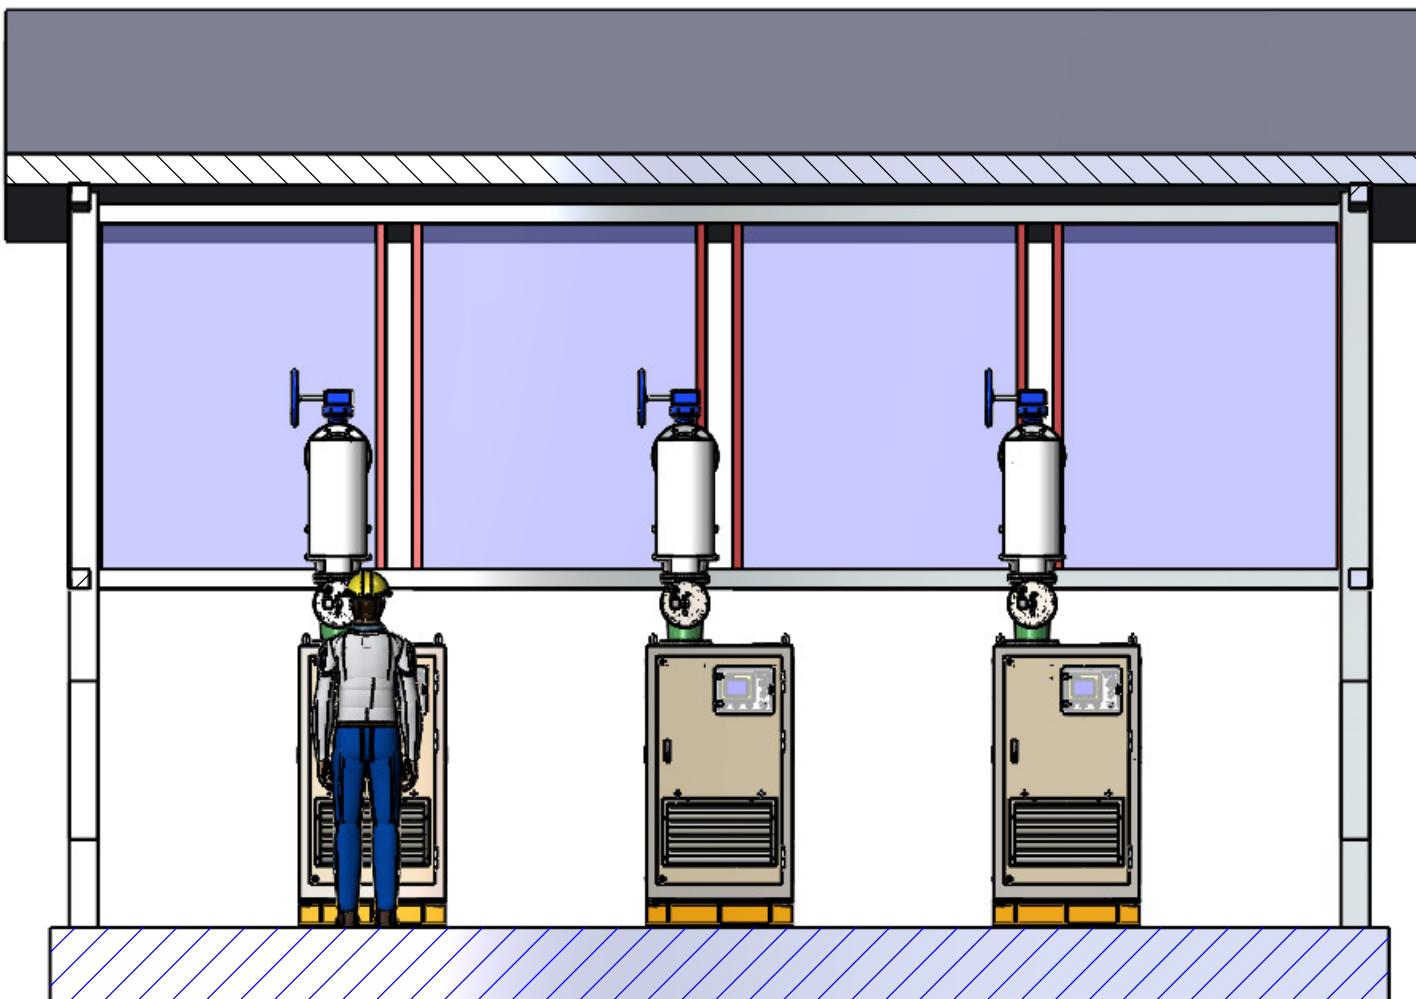

SECTION BM-BM  
SCALE 1 : 40

**NOTES:**

- \*- ALL DIMENSIONS ARE NOMINAL
- \*- 42" CLEARANCE IS RECOMMENDED AROUND EACH BLOWER FOR PROPER OPERATION AND MAINTENANCE
- \*- ACCESSORIES ARE SUBJECT TO CHANGE.
- \*- ACCESSORIES LENGTHS' ARE SUBJECT TO CHANGE.
- \*- DISCHARGE THERMAL INSULATION TO BE DONE BY OTHERS
- \*- PIPING SUPPORT TO BE DONE BY OTHERS



**APGN INC.**  
1270, Michèle-Bohec, Blainville,  
Québec, CANADA, J7C 5S4  
Tel: (450) 939-0799  
Fax : (450) 939-2115

**UNLESS OTHERWISE NOTED :**  
ALL DIMENSIONS ARE IN INCHES

**PROJECTION**

This drawing is the property of APG-Neuros Inc.  
Information and know-how hereon are confidential  
and may not be reproduced in whole or in part  
except with the written permission of APG-Neuros Inc.

**FOR : INFORMATION**

**TITLE : 3 x NX150 - LOUVERED**

**TYPICAL FOOTPRINT & CANOPY CLEARANCES**

PROJECT NO.	DRAWING NO. DSW-300-A-3	REV : 01
-------------	-------------------------	----------

MASTER NO.	REF. DSW-300-A-3	SCALE : AS INDICATED	SIZE : B
------------	------------------	----------------------	----------

DESIGNED BY. RN	1/7/2021	DRAWN BY. RN	1/7/2021
-----------------	----------	--------------	----------

CHECKED BY. YS	1/7/2021	APPR. BY. YS	1/7/2021
----------------	----------	--------------	----------

FILE NAME : DSW-300-A-3	SHEET 5 OF 5
-------------------------	--------------